


JOB ADDRESS _____

DATE _____

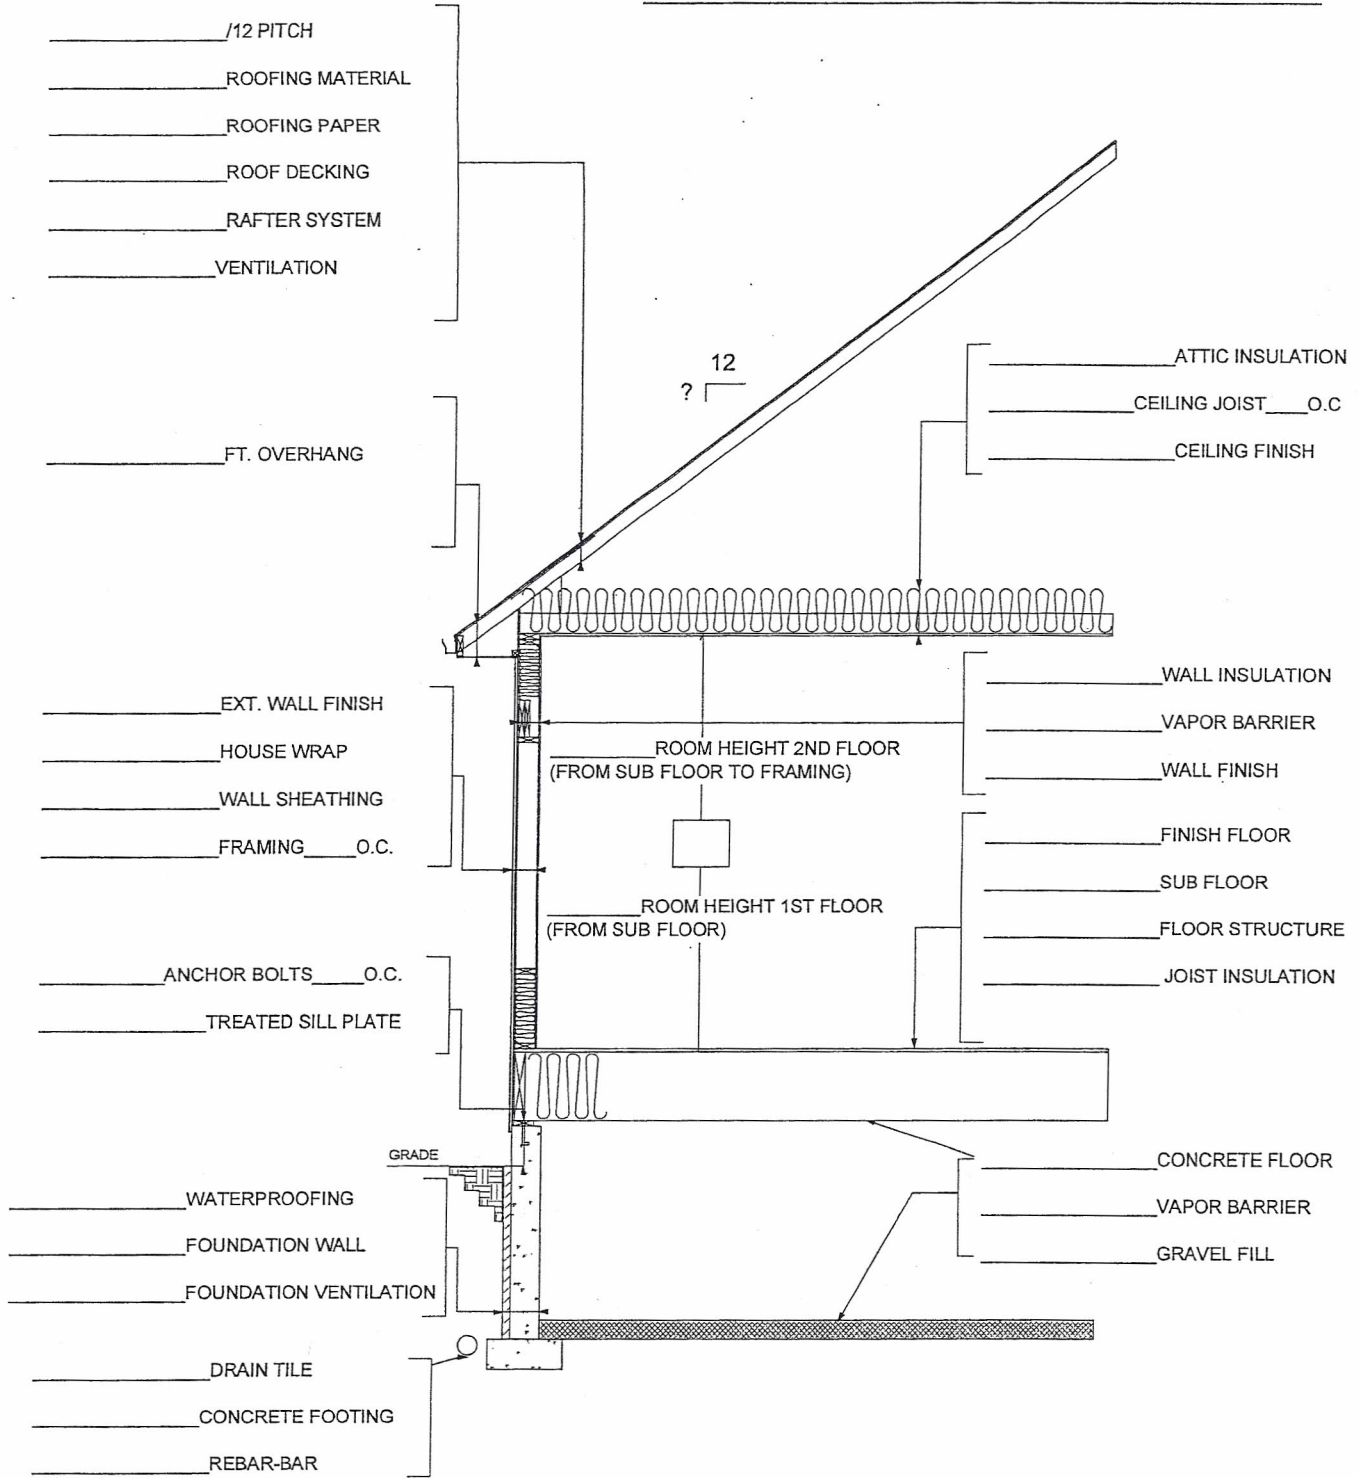

WALL SECTION (CRAWL SPACE OR SLAB) STANDARD PLATFORM FRAMING
SCALE: NO SCALE

CITY OF BEREA

BUILDING PERMIT PLAN SUBMISSION WORKSHEET

Address _____

Subdivision _____

Date _____ Permit # _____

1. Type of door leading from garage to living space. _____

2. Wall covering material on wall inside garage adjacent to living space. _____

3. Window sizes in bedrooms or sleeping areas. _____

4. Minimum width of hallway. _____

5. Width of main door entering and exiting residence. _____

6. Depth of bottom of footer below finished grade. _____

7. Minimum size of access opening to crawl space. _____

8. Minimum size of attic access opening. _____

9. Height of stair riser. _____ Depth of stair tread. _____

10. Height of porch, landings, or deck above finished grade. _____

11. Depth of bottom of footer below finished grade. _____

12. List any engineered lumber that is used on project.

Roof Trusses

Floor Trusses

TGI's

LBL's Where? _____

13. Other _____